





Burney Street Practice


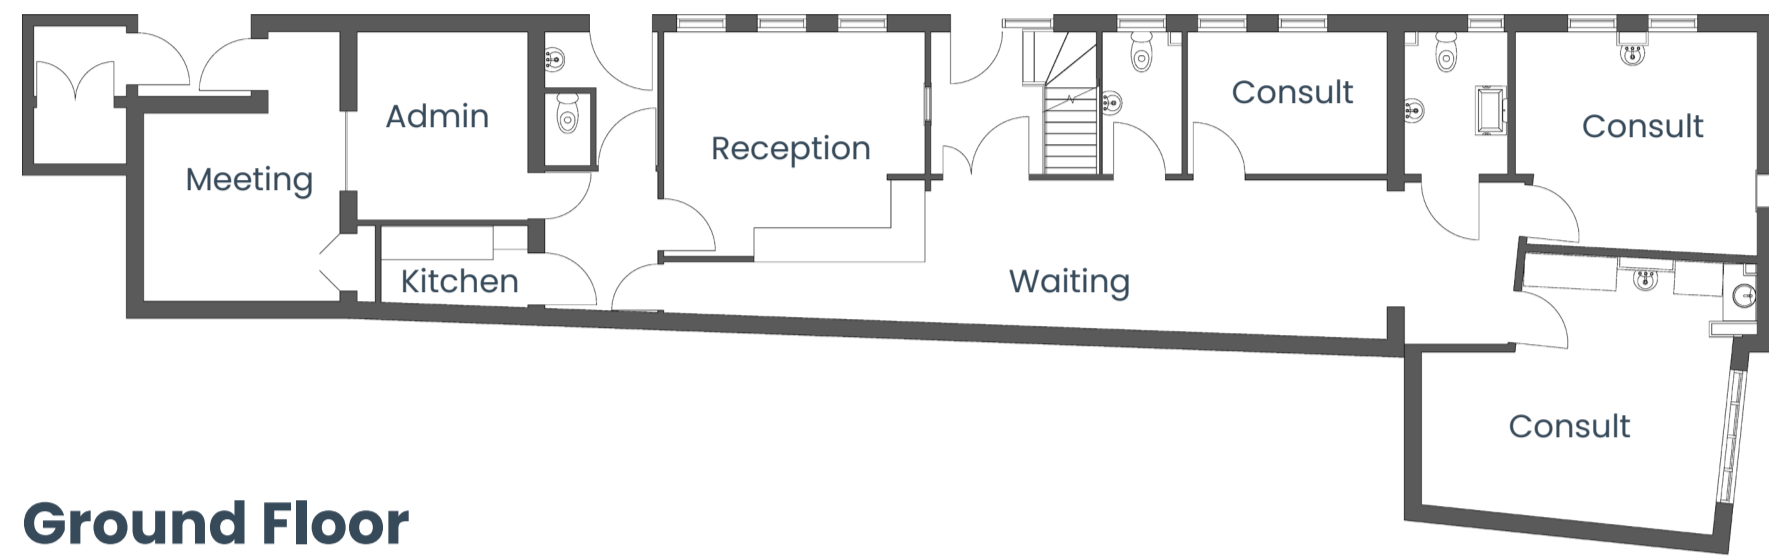


Ground Floor

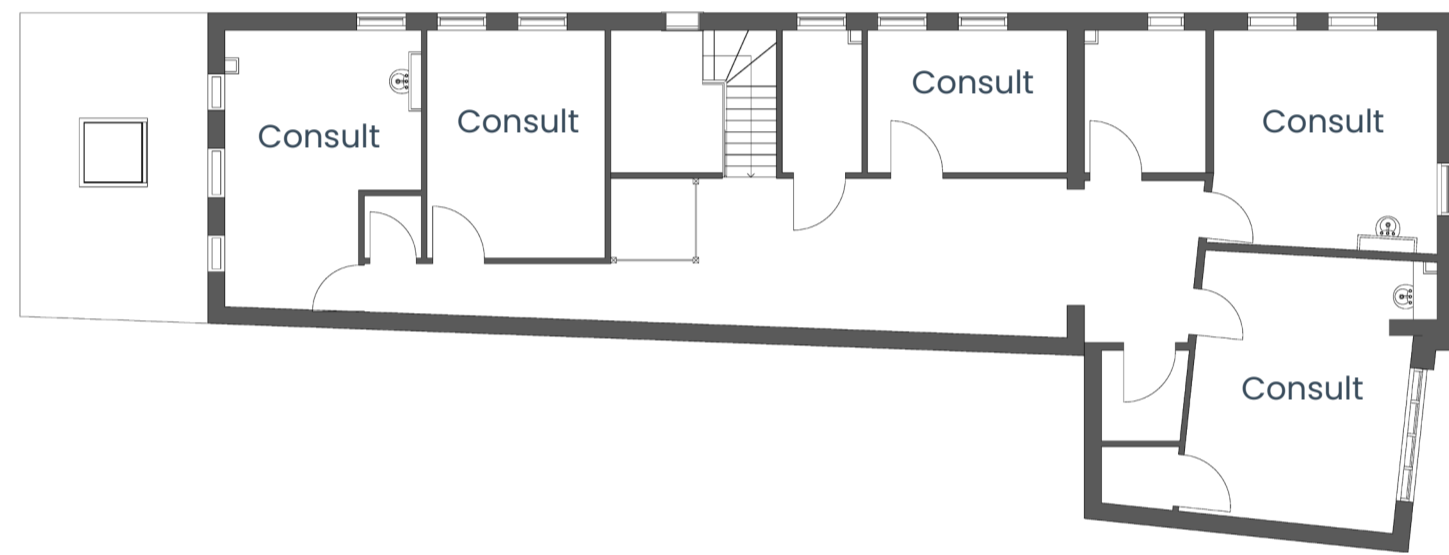

First Floor

Existing Floor Plans

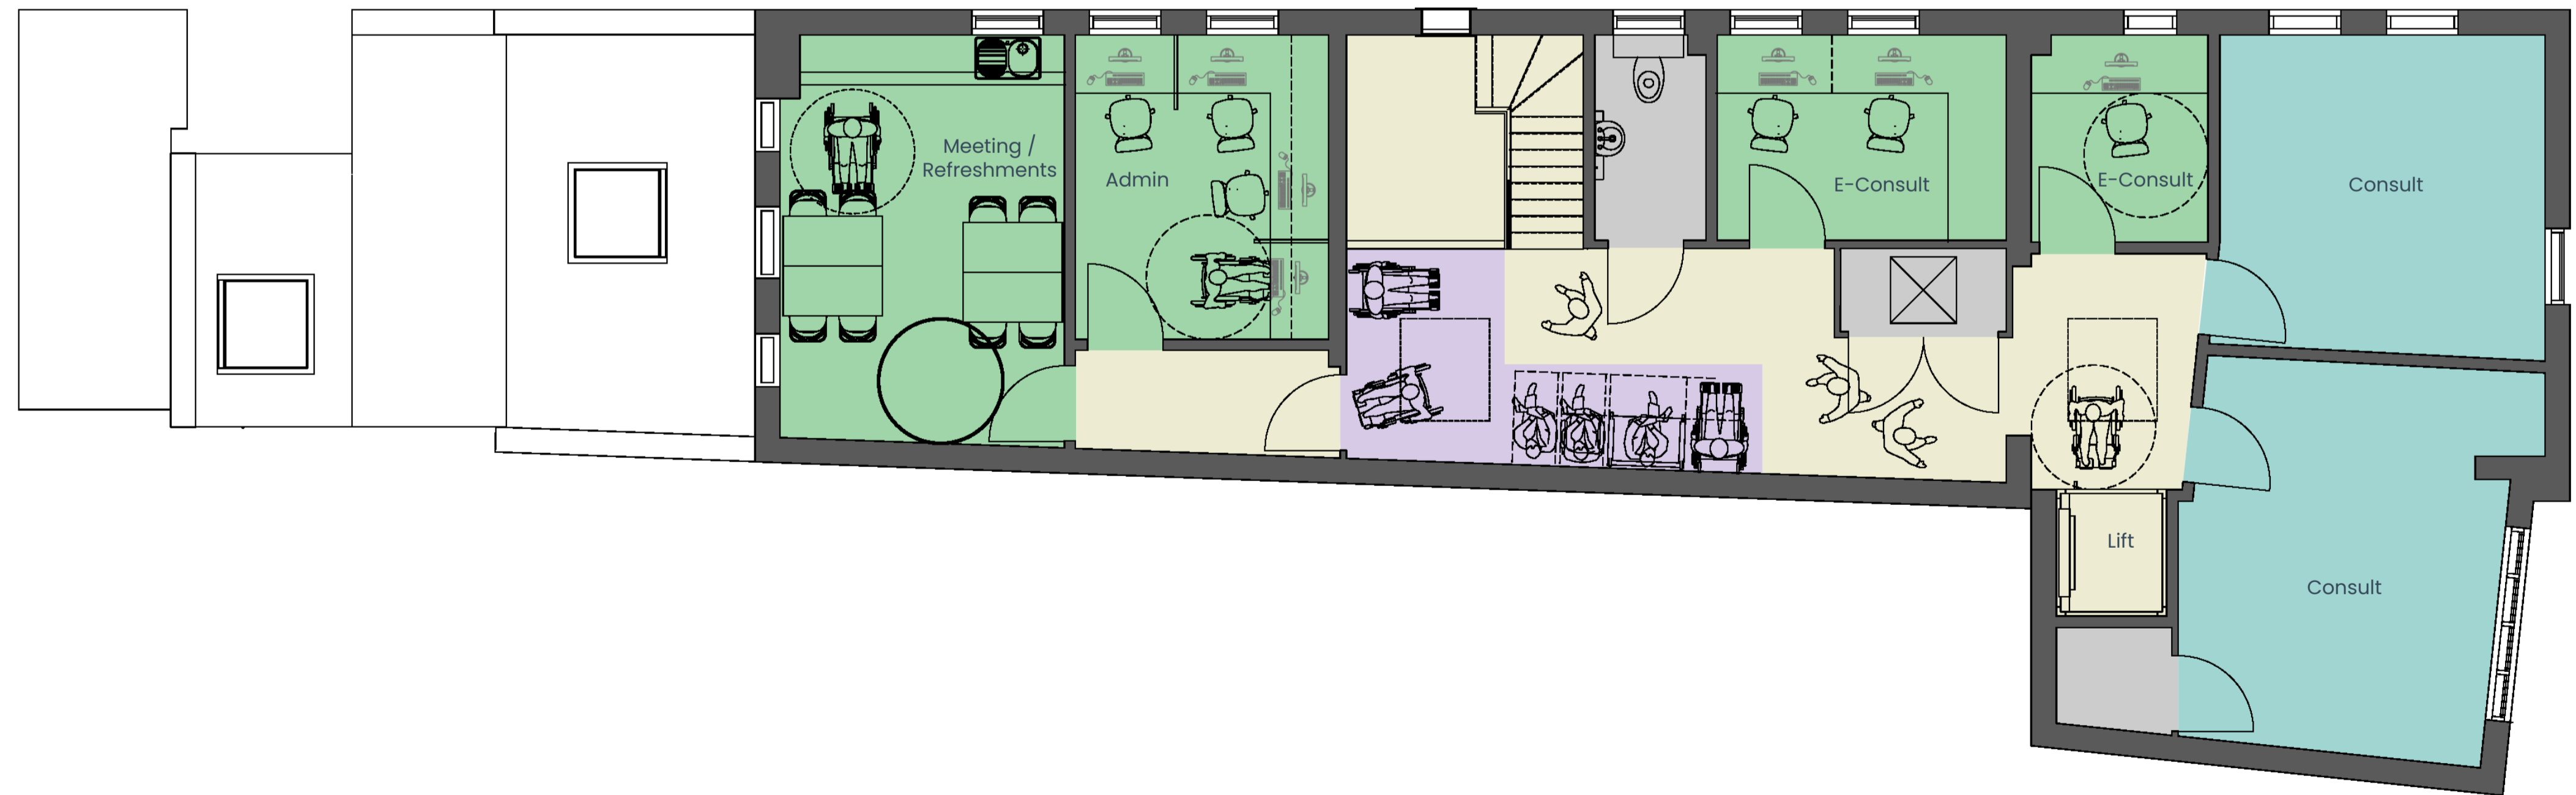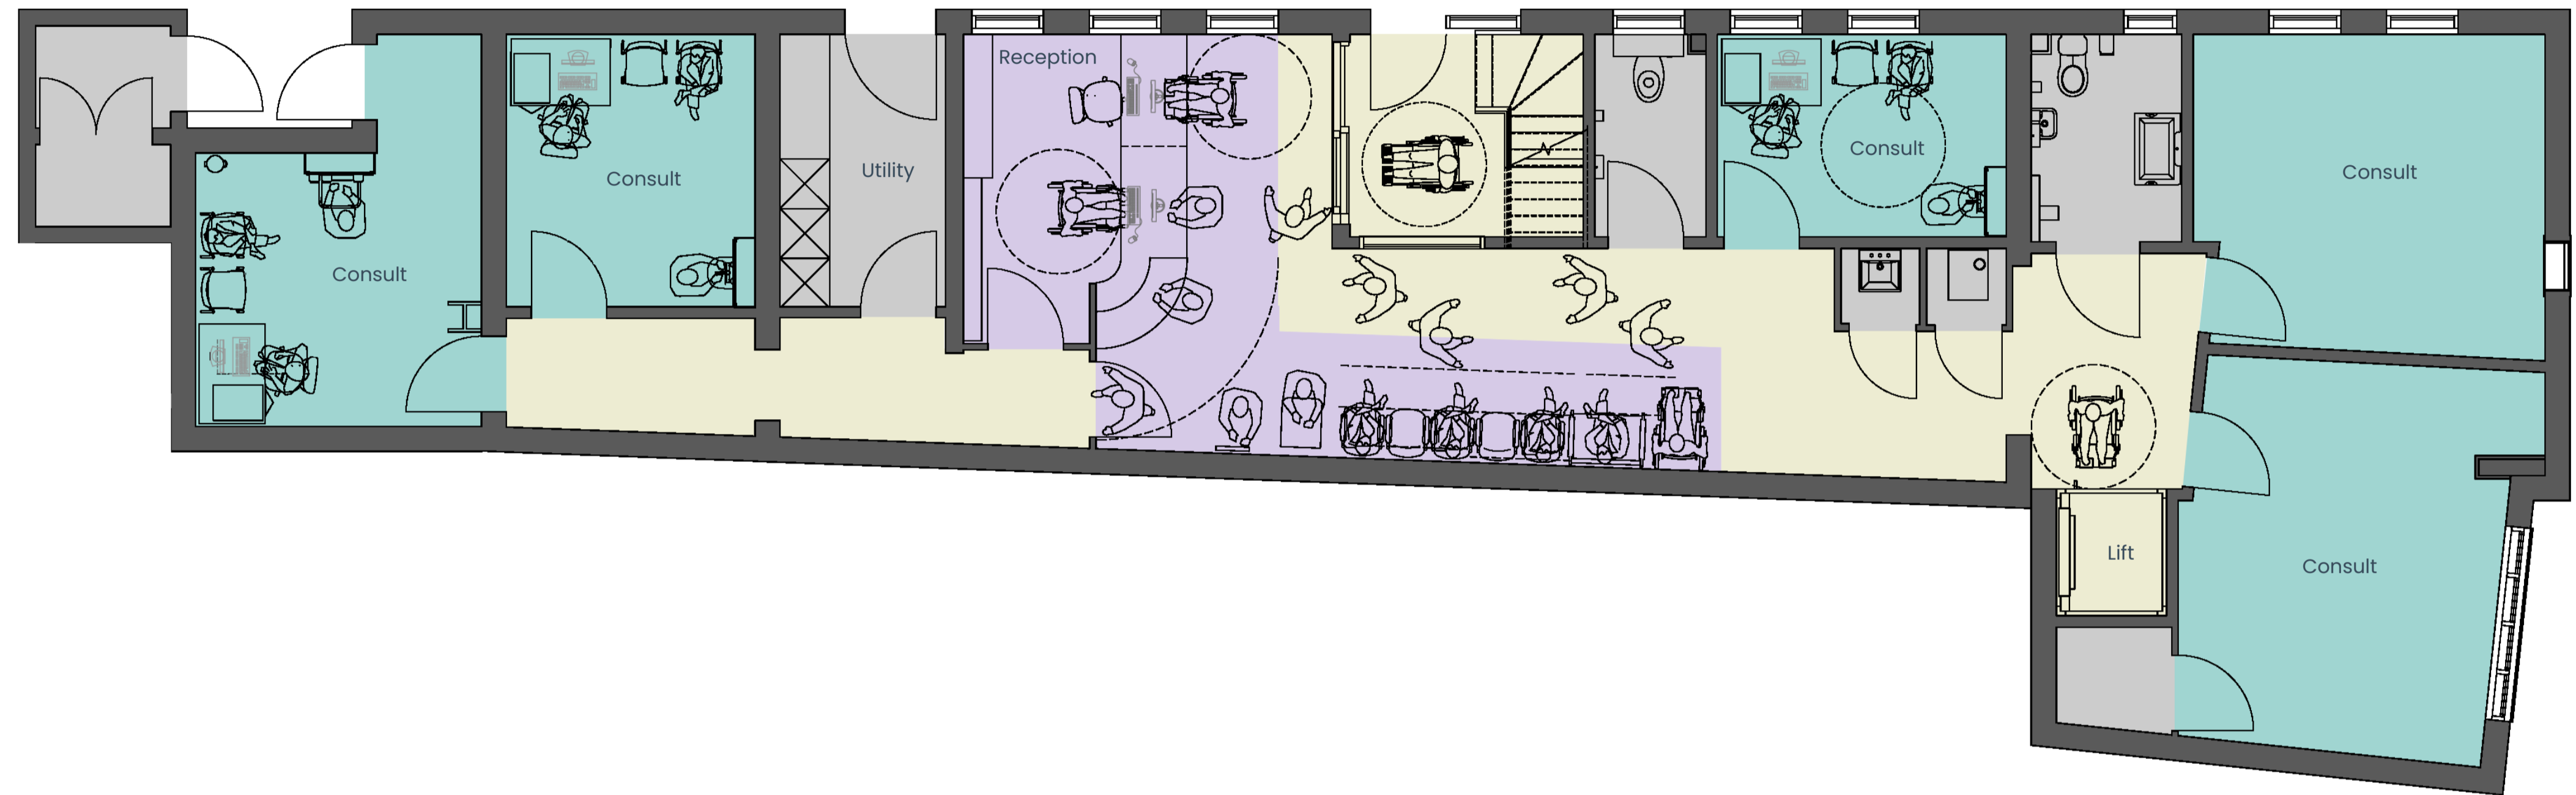

Proposed Floor Plans